


PLAN CADASTRAL

U.A.T. BĂRGĂUANI, JUDEȚUL NEAMȚ

Sector cadastral 83

Scara 1:2000, Sistem de proiectie STEREO 1970



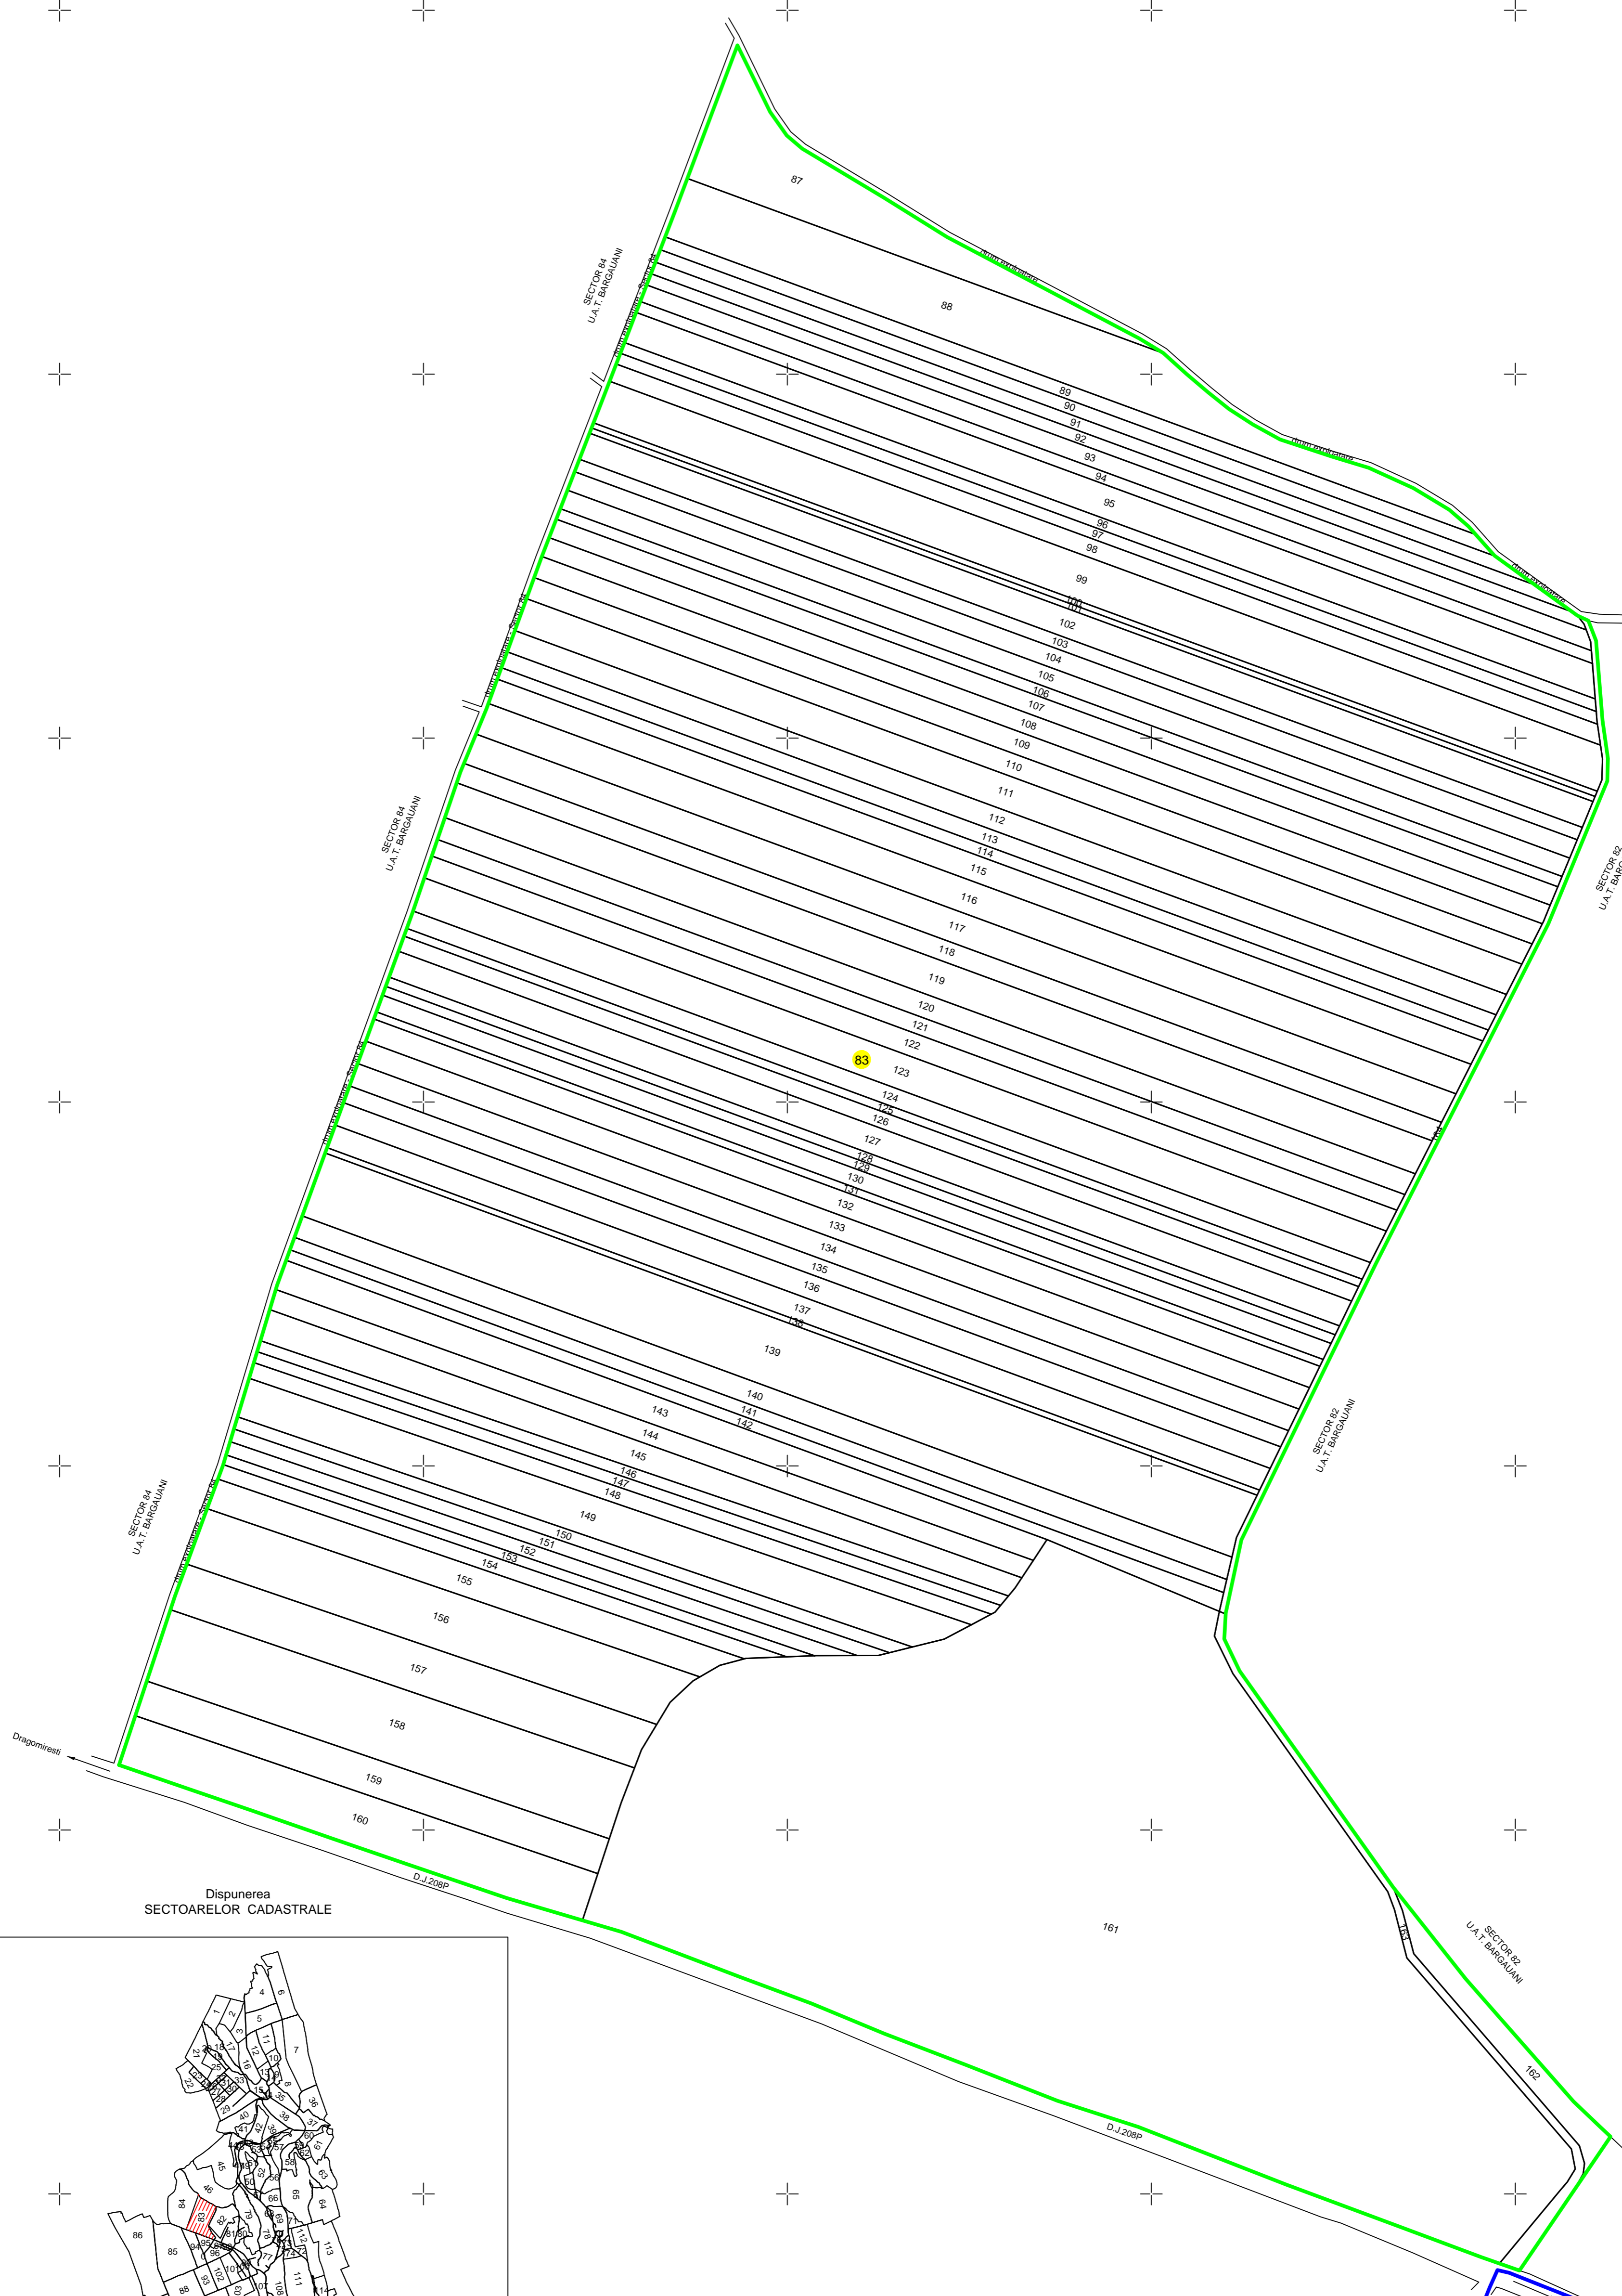


Spre publicare



Disponerea
SECTOARELOR CADASTRALE



Legenda:

-  Limita intravilan
-  Limita sector cadastral
-  Numar sector cadastral
-  Limite imobile
-  ID imobil

Prestator: SC TOPOSIM SRL
Reprezentant: Ing. Corfu Constantin
data intocmirii: 05.02.2019

ing.CORFU CONSTANTIN, CATEGORIA D, SERIA RO-B-F NR.0598/15.11.2010
SC TOPOSIM SRL, CLASA II, SERIA RO-B-J NR.0570/06.10.2014